


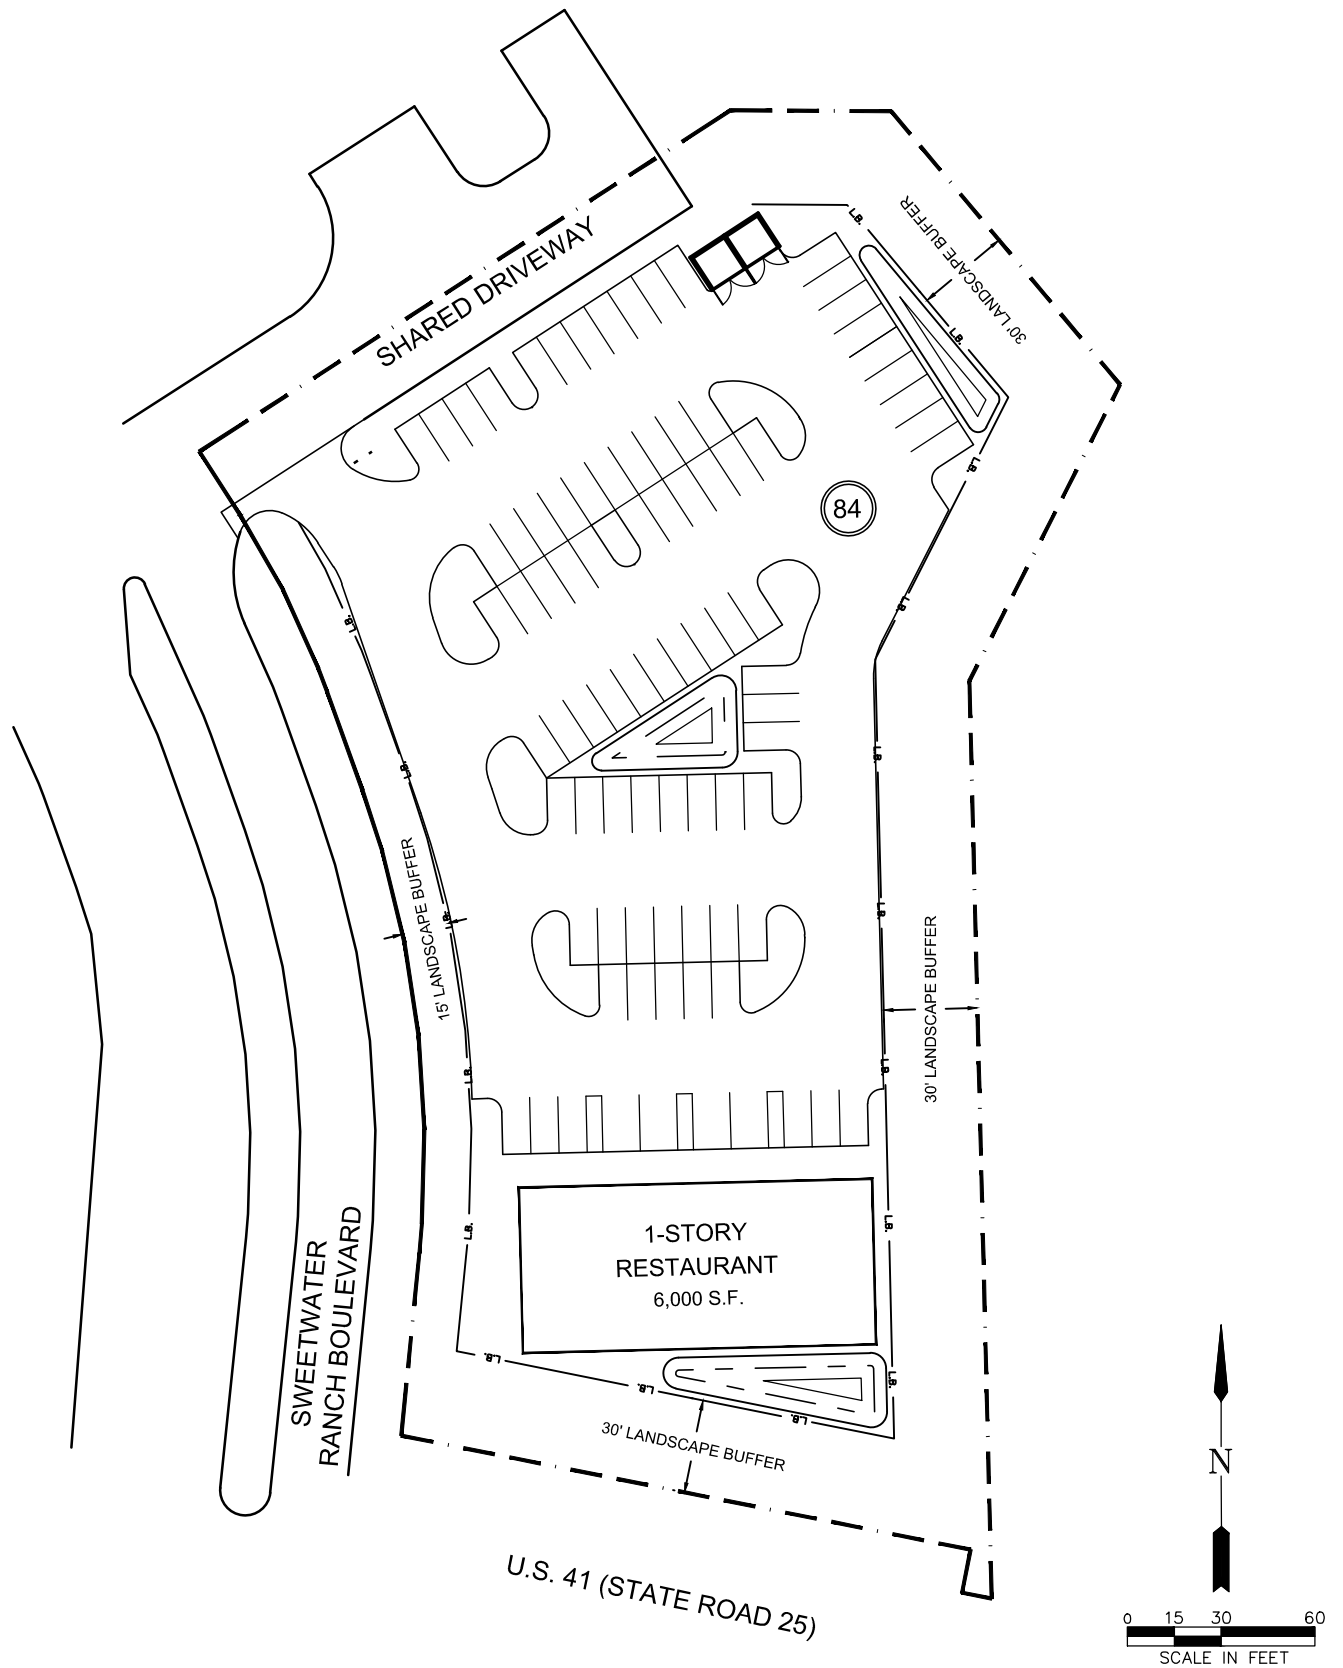

PROJECT:
8003 SWEETWATER RANCH BOULEVARD

SHEET TITLE:
CONCEPTUAL SITE PLAN 1D

CLIENT:
ALLIANCE CAPITAL
INVESTMENTS, LLC
C/O CARL M. FERNSTROM
3096 TAMiami TRAIL
NORTH, SUITE 1
NAPLES, FLORIDA 34103

DATE:
DEC. 2013
DESIGNED BY:
FEH
DRAWN BY:
FEH
CHECKED BY:
TLH
PROJECT NO.:
13-0102

JEFF L. DAVIDSON, P.E. NO. 47161
ANDREW E. RATH, P.E. NO. 73996
RYAN A. WHITE, P.E. NO. 67400

SHEET NO:
4 OF 4